

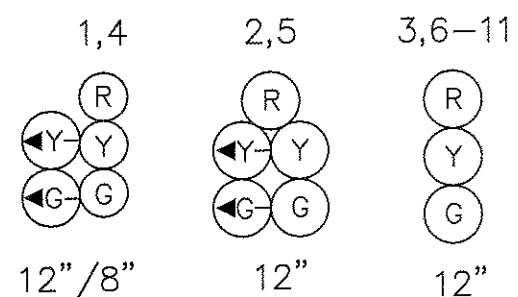


FHWA REGION NO.	STATE	FED. AID PROJ. NO.	SHEET NO.	TOTAL SHEETS
3	MD.	SEE TITLE SHEET		


SIGNALS

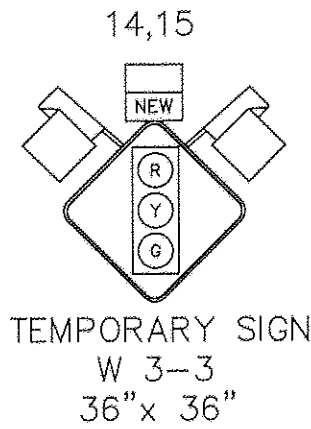


SIGNS

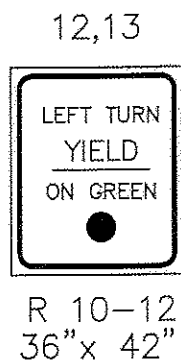

NEMA PHASING

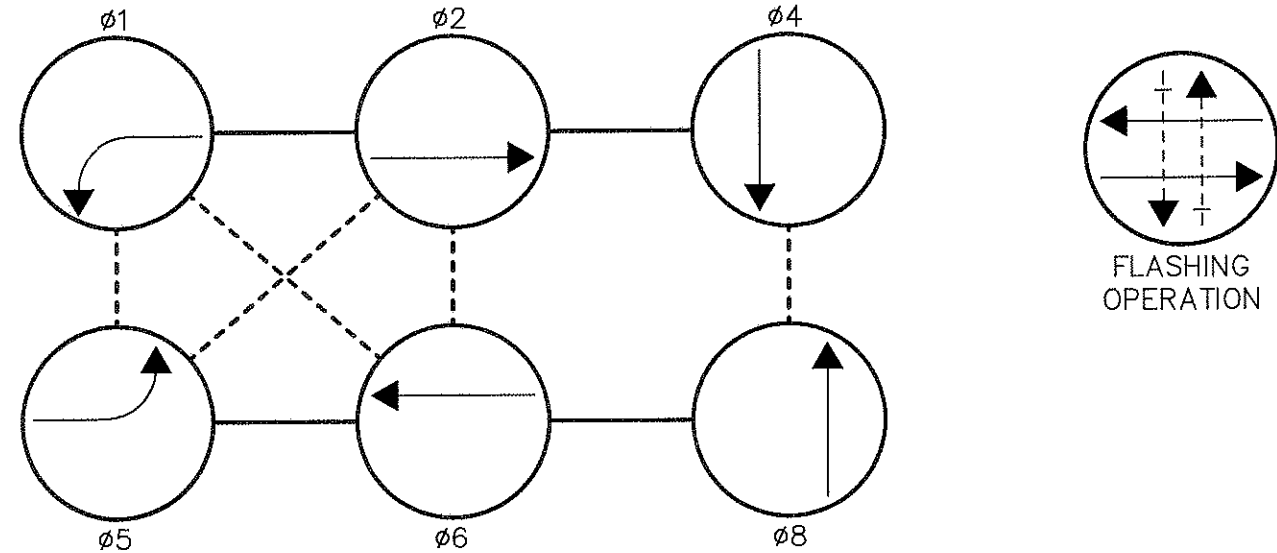

PHASING NOTES:
1. PHASES ASSOCIATED BY A SOLID LINE WILL NOT OPERATE CONCURRENTLY
2. PHASES ASSOCIATED BY A DASHED LINE WILL OPERATE CONCURRENTLY

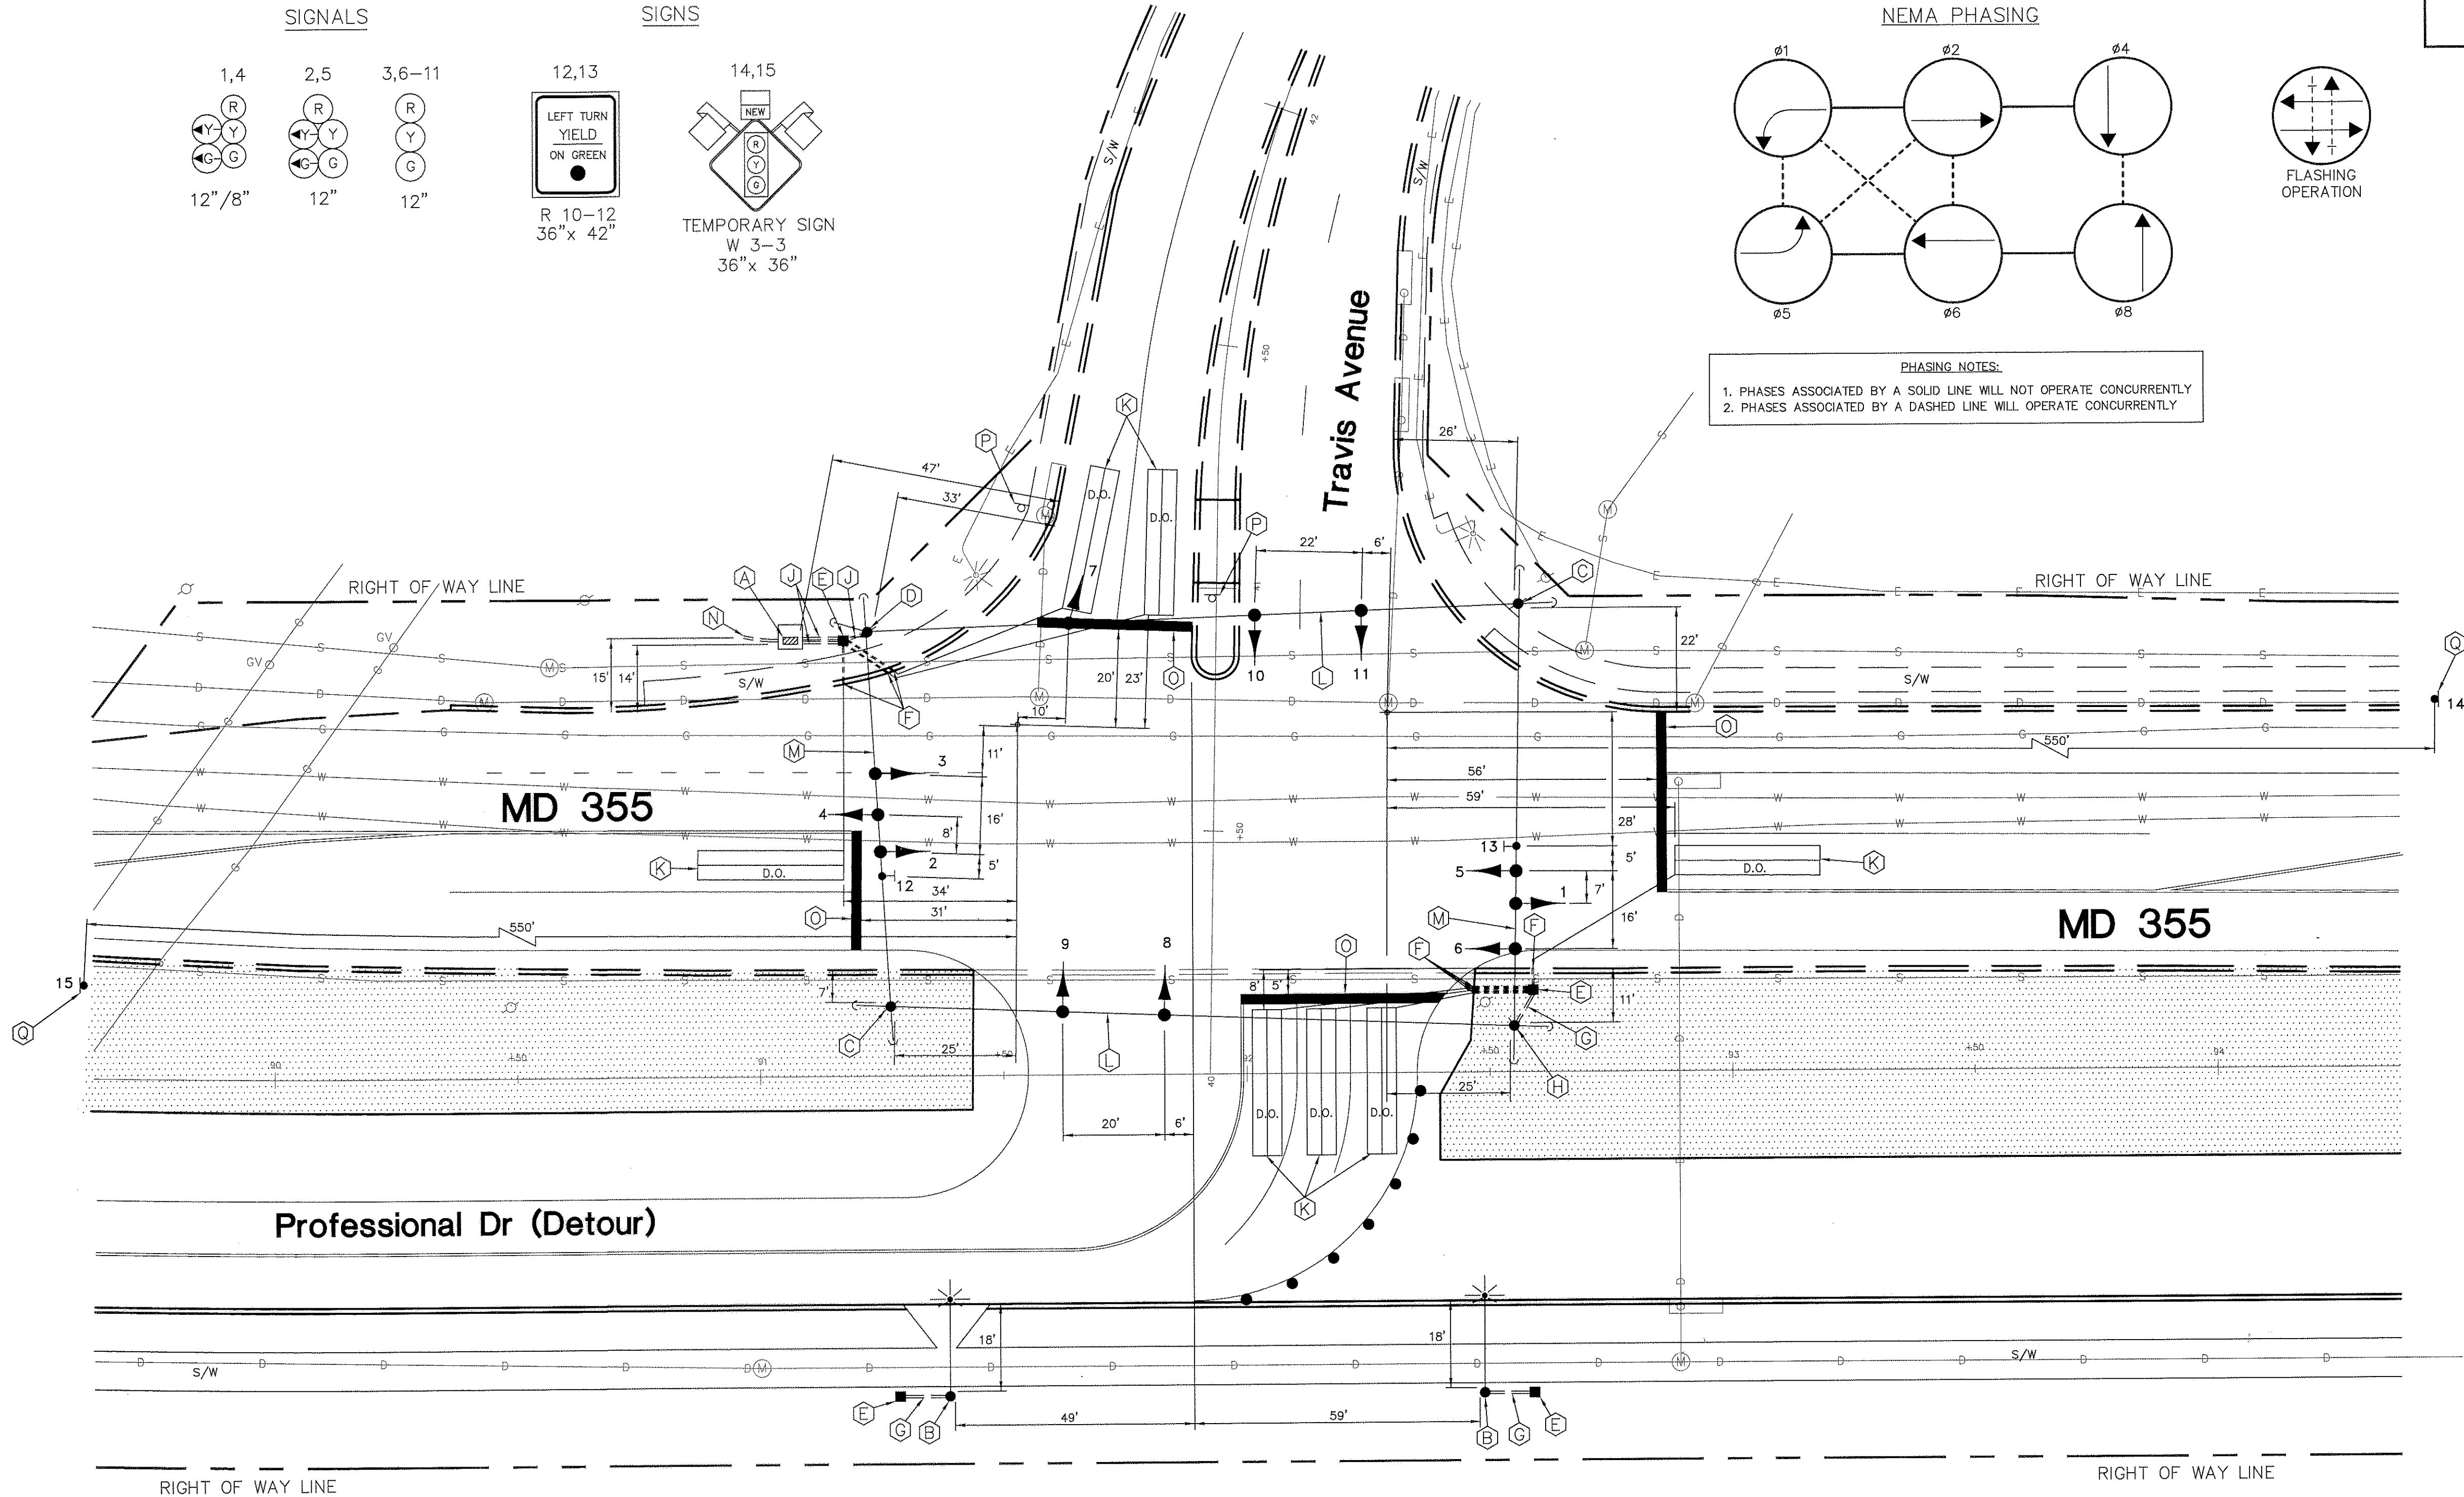

LEGEND

— — — — — CONSTRUCTION AREA

GEOMETRIC LEGEND

— — — — — EXISTING GEOMETRICS
— — — — — PROPOSED GEOMETRICS


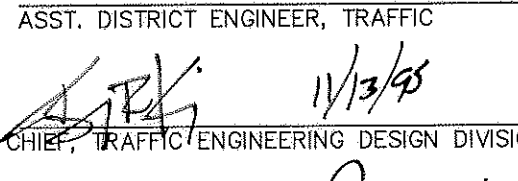
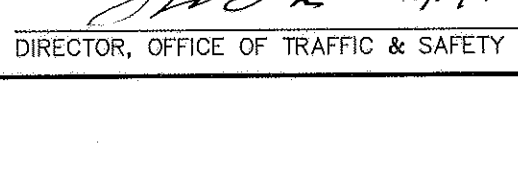

UTILITY LEGEND

— G — G — GAS MAIN
— W — W — WATER MAIN
— S — S — SEWER MAIN
— D — D — STORM DRAIN
— E — E — ELECTRIC CABLES
— A — A — AERIAL CABLES
— T — T — TELEPHONE CABLES
— C — C — CABLE TELEVISION

NOTES

- 1."D.O." indicates delay output loop detector.
2. Proposed geometrics shall be confirmed prior to the installation of signal equipment.
3. Loop detectors and conduit shall be installed prior to the installation of pavement markings.
4. Pavement markings detailed are proposed and are to be installed by the contractor in accordance with S.H.A. standards. All other pavement markings not detailed will be installed as part of the highway contract.
5. All utilities are shown in their approximate location and are not to be considered as complete. The Contractor shall be responsible for contacting Miss Utility to verify the the locations of all utilities. The Contractor shall contact the appropriate personnel prior to construction to avoid potential conflicts so that field adjustments can be made.



REVISIONS	APPROVALS
	 CHIEF, SIGNAL DESIGN SECTION
	 ASST. DISTRICT ENGINEER, TRAFFIC
	 CHIEF, TRAFFIC ENGINEERING DESIGN DIVISION
	 DIRECTOR, OFFICE OF TRAFFIC & SAFETY

MDOT — STATE HIGHWAY ADMINISTRATION Office of Traffic & Safety TRAFFIC ENGINEERING DESIGN DIVISION			
SIGNAL # 15035515.55			
COUNTY: MONTGOMERY			
DRAWN BY: J. Dirndorfer		MD 355 at Travis Avenue	
DES. BY: J. Dirndorfer			
CHK. BY: J. Dirndorfer 11/7/95			
DATE: November 6, 1995		F.A.P. NO. AC-NH-G-5113(10) C	
SCALE: 1" = 20'		S.H.A. NO. M 611-501-371	
		TS/STD. NO. 3555-X1-P	
		SHEET NO. OF	

Maintenance of Traffic
Phase 2, Stage 1

Sheet 21 of 52